


WLCP	Easting	Northing	WLCP	Easting	Northing	WLCP	Easting	Northing	WLCP	Easting	Northing
1	845589	815898	15	844806	813421	29	846105	810106	43	853937	807906
2	845556	815867	16	844828	813369	30	846299	809865	44	857849	808794
3	845385	815868	17	844828	813180	31	846902	809359	45	858608	809583
4	845286	815875	18	844828	812582	32	846940	809327	46	860721	811777
5	845185	815882	19	844901	812548	33	846957	809313	47	861931	812293
6	845029	815818	20	844963	812519	34	847261	809058	48	865089	812773
7	844903	815767	21	844965	812516	35	847395	808872	49	866482	813071
8	844645	815255	22	845068	812338	36	847494	808734	50	867598	813533
9	844332	814636	23	845243	812143	37	848072	807931	51	868096	813543
10	844358	814533	24	845620	810966	38	848237	807897	52	868723	813544
11	844432	814234	25	845742	810585	39	848831	807778	53	869831	813538
12	844534	814088	26	845799	810409	40	850650	807902			
13	844579	813976	27	845866	810200	41	852671	808041			
14	844711	813653	28	845958	810164	42	853316	808085			

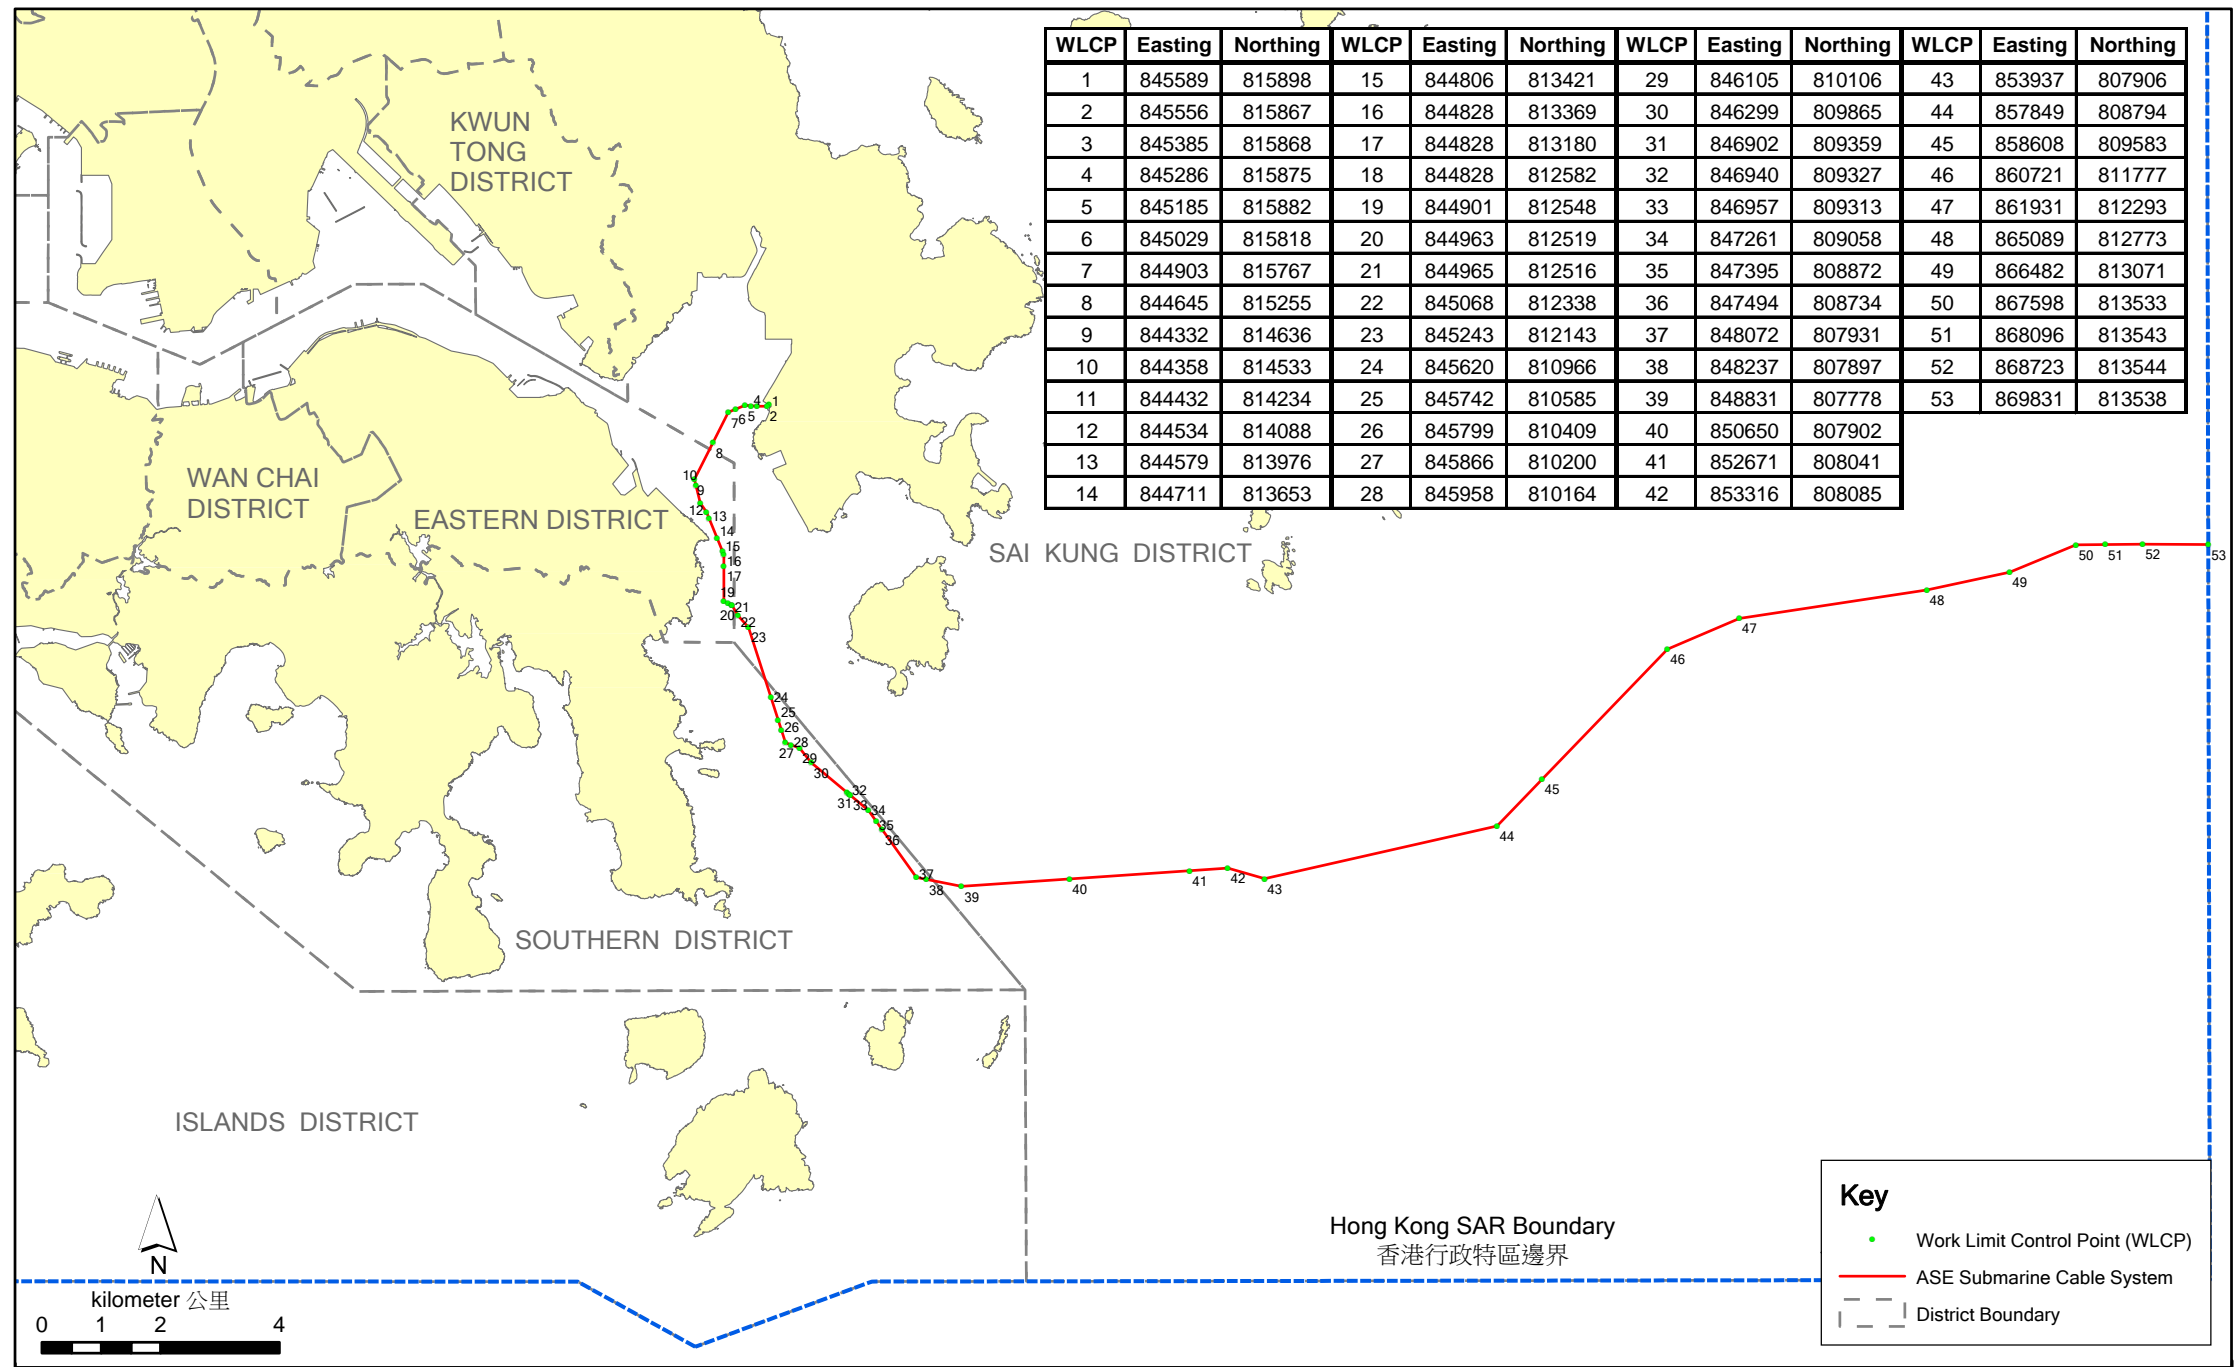

Key

- Work Limit Control Point (WLCP)
- ASE Submarine Cable System
- District Boundary

Annex A

ASE Submarine Cable System (Layout Plan)

Environmental Resources Management



File: T:\GIS\CONTRACT\0171870\Mxd\0171870_Landing_Overview_20110815.mxd
Date: 10-Oct-2012